



4 Third Floor

1 : 100

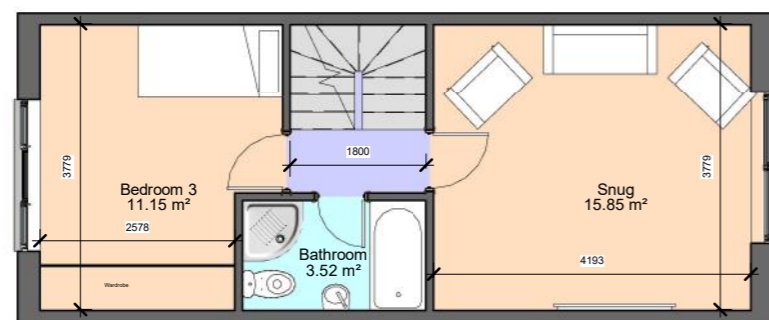


3 Second Floor

1 : 100

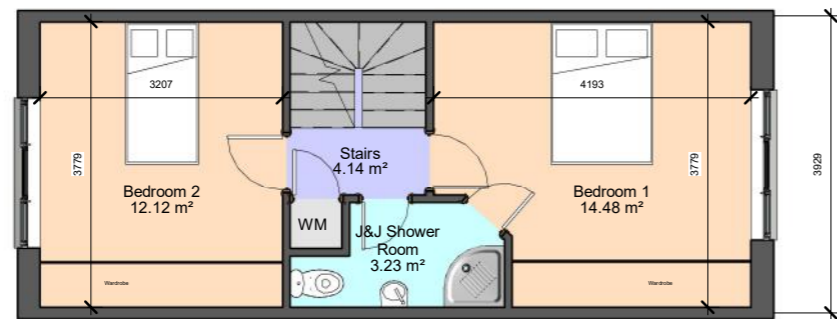


2 First Floor

1 : 100

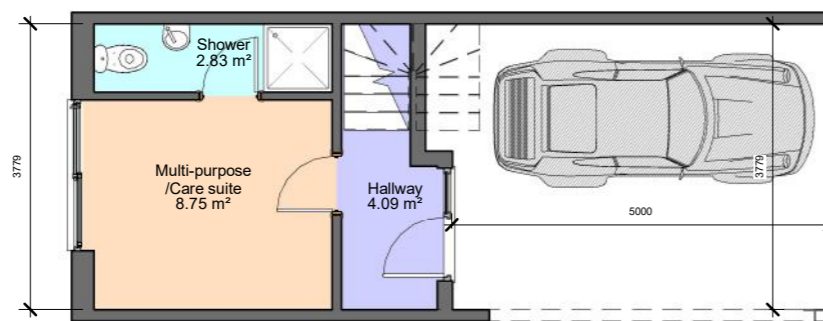

1 Ground Floor

1 : 100

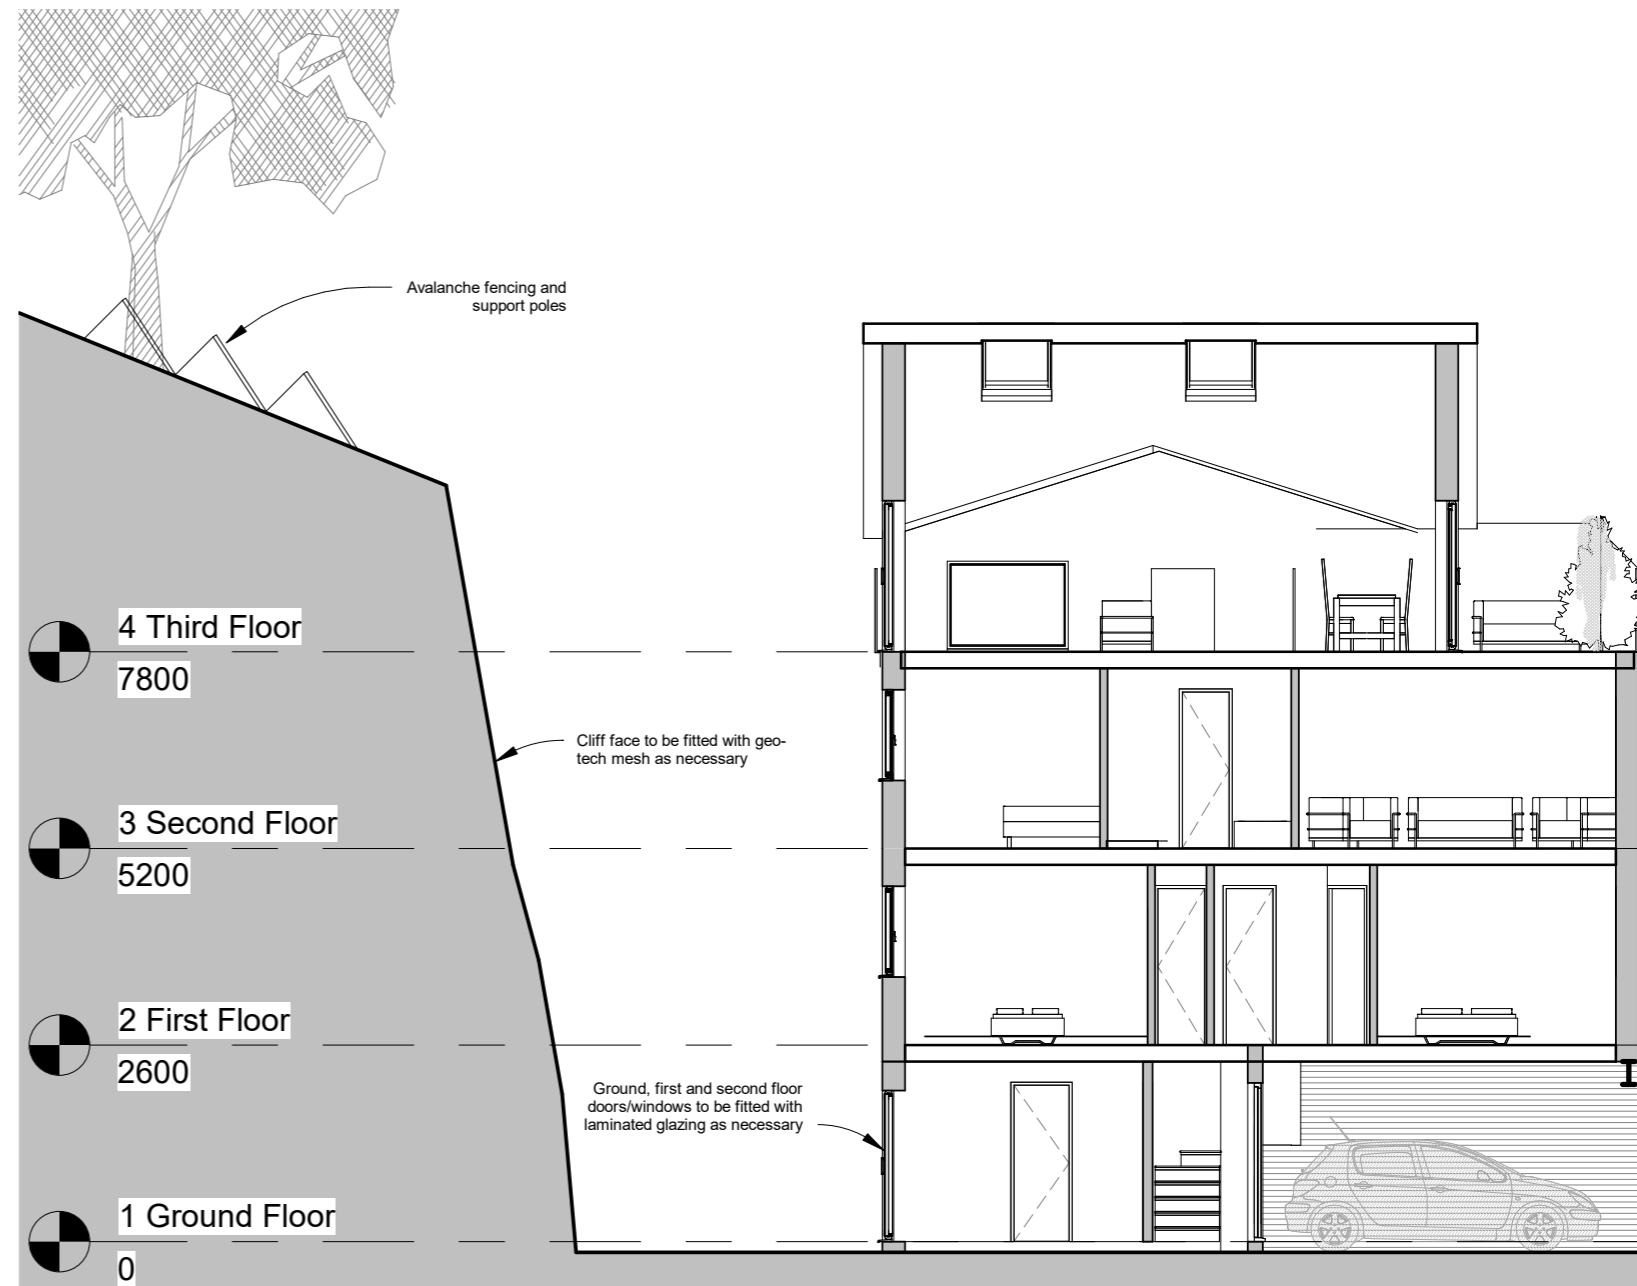

Section 1

1 : 100

No.	Description	Date
D	Scheme updated	2020-12-10
C	Scheme updated	2020-09-29
B	Scheme updated	2020-09-17
A	Scheme updated	2020-04-24




North East
Architectural Services

Clervaux Exchange, Clervaux Terrace, Jarrow NE32 5UP
07455 980 354 admin@nearchitect.co.uk

Project	Bryntaff	
Address	Bryntaff	
Client	Andrew Lockley	
Sheet	FLOOR PLANS HT 1	Project No. 2020-03-14
Date	2020-11-10	Scale (@ A3) 1 : 100
Drawing No.	A201	Rev 0


REAR ELEVATION

1 : 100

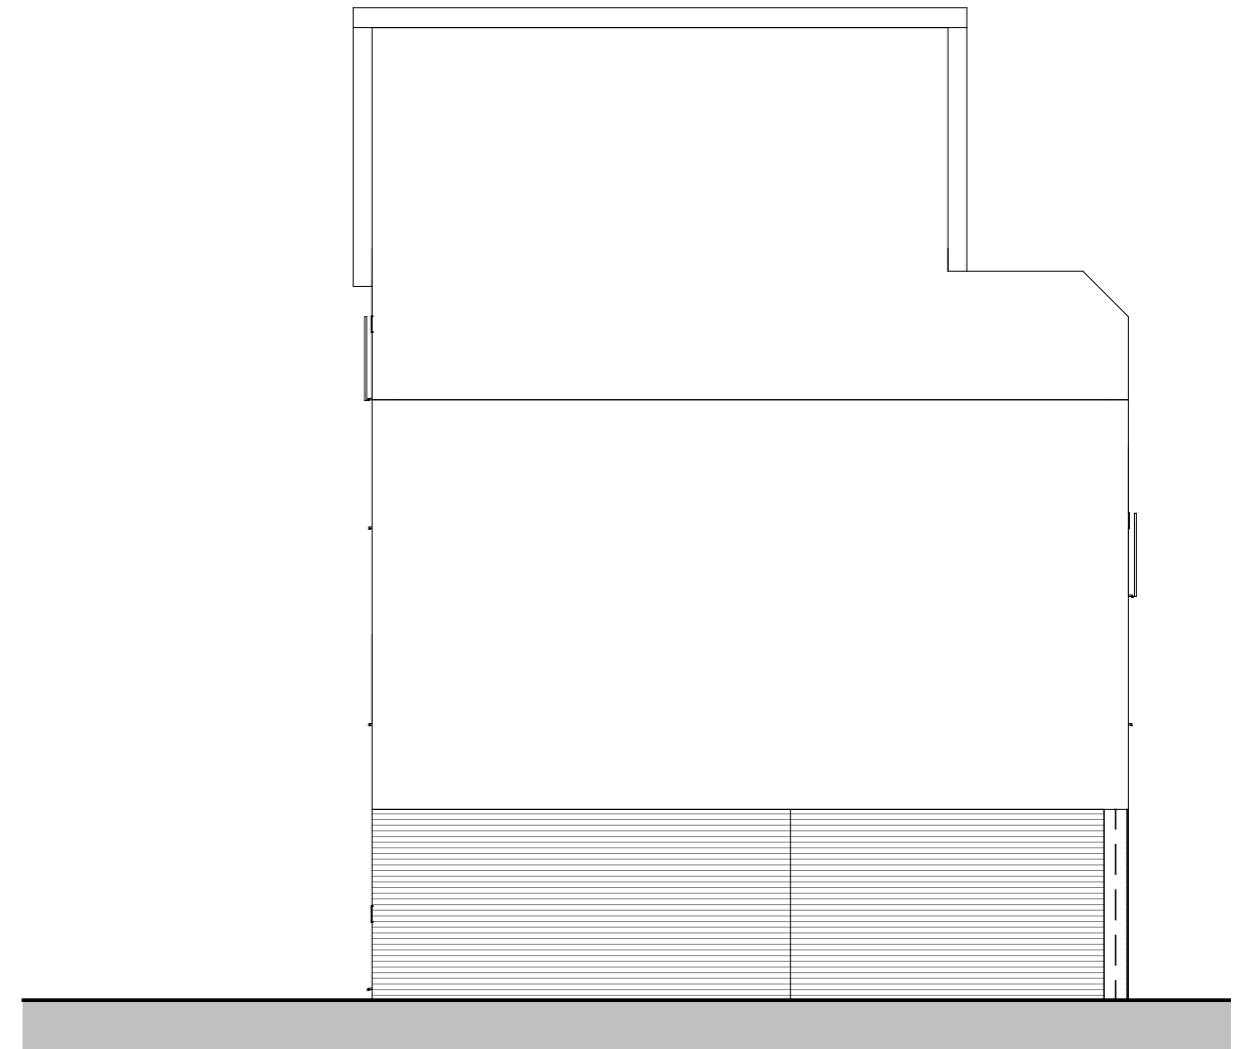


FRONT ELEVATION

1 : 100

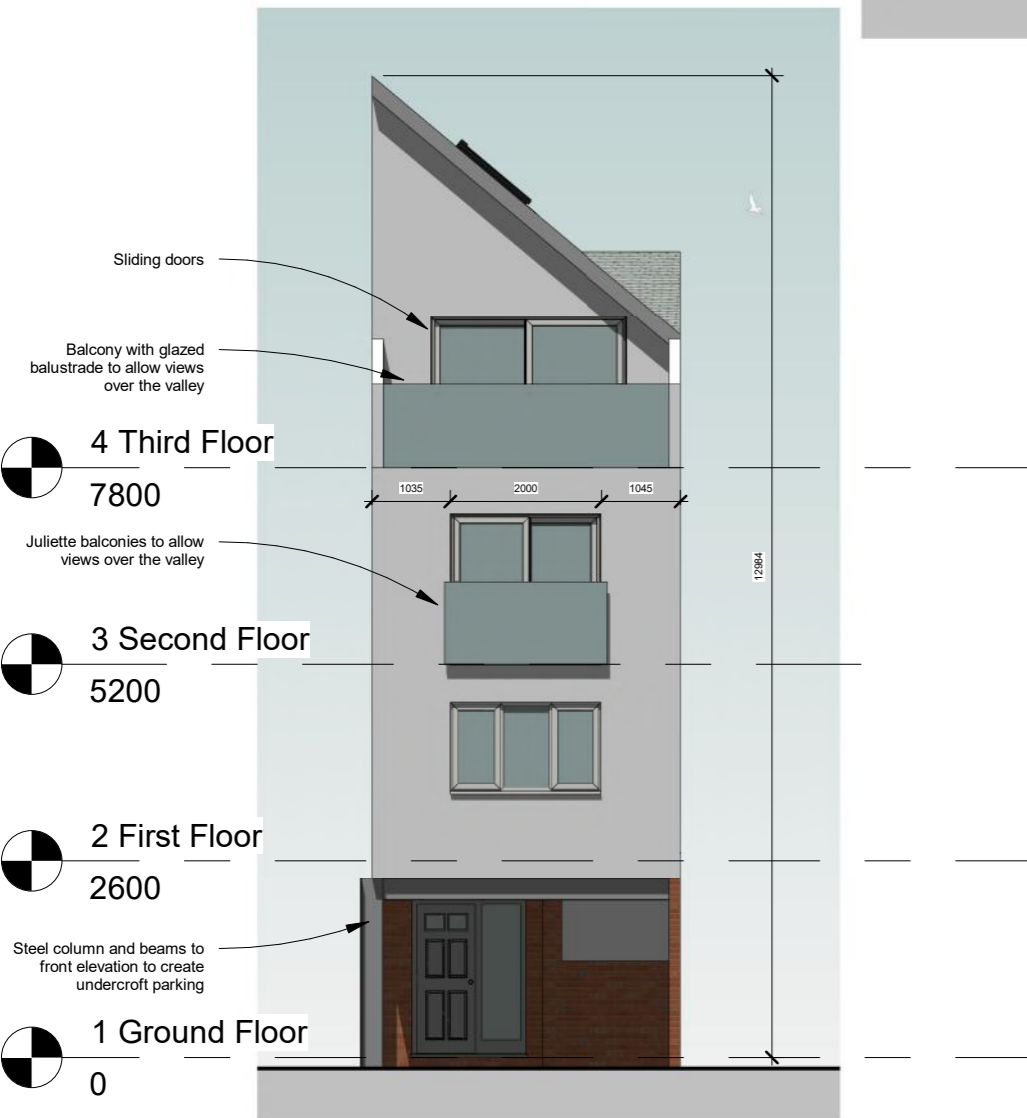


SIDE ELEVATION 2

1 : 100

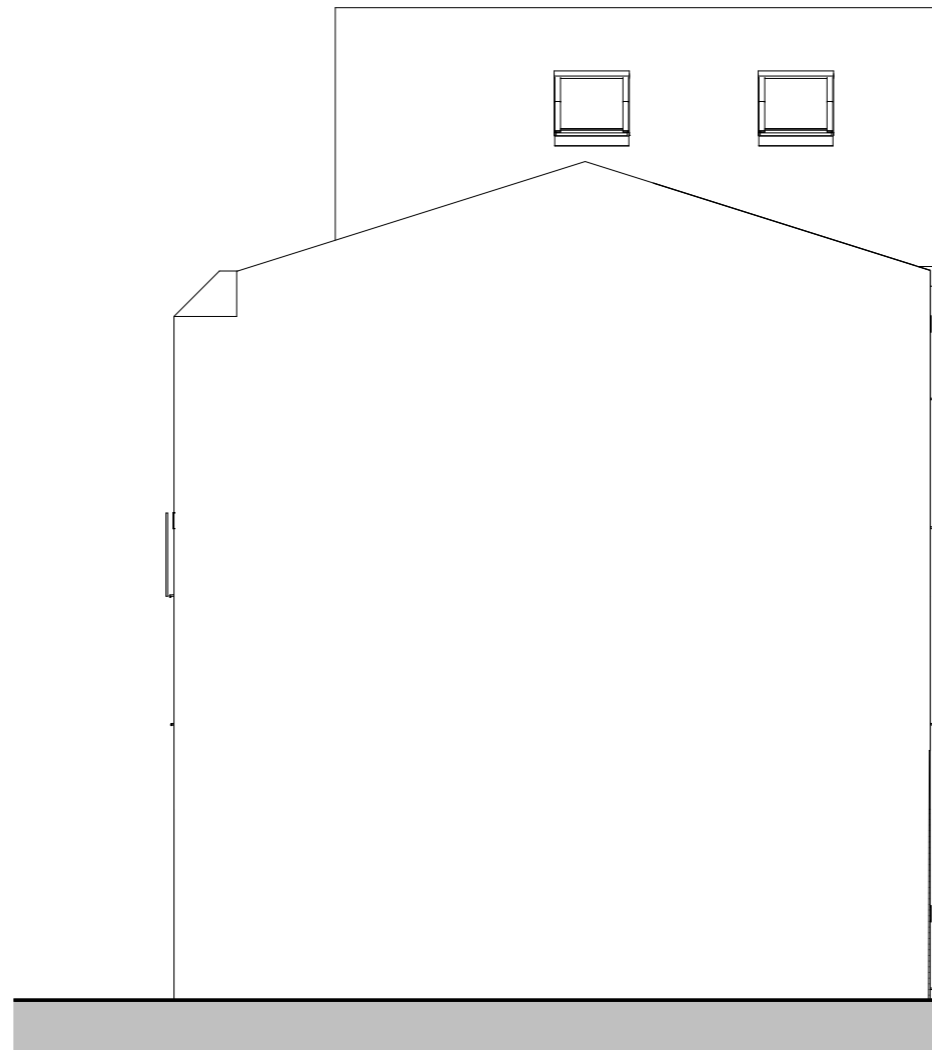

SIDE ELEVATION 1

1 : 100

B	Scheme updated	2020-12-10
A	Scheme updated	2020-04-24
No.	Description	Date
 North East Architectural Services Clervaux Exchange, Clervaux Terrace, Jarrow NE32 5UP 07455 980 354 admin@nearchitect.co.uk		
Project	Bryntaff	
Address	Bryntaff	
Client	Andrew Lockley	
Sheet	PROPOSED ELEVATIONS HT 1	Project No. 2020-03-14
Date	2020-11-10	Scale (@ A3) 1 : 100
Drawing No.	A202	Rev B