



### 4 Third Floor

1 : 100

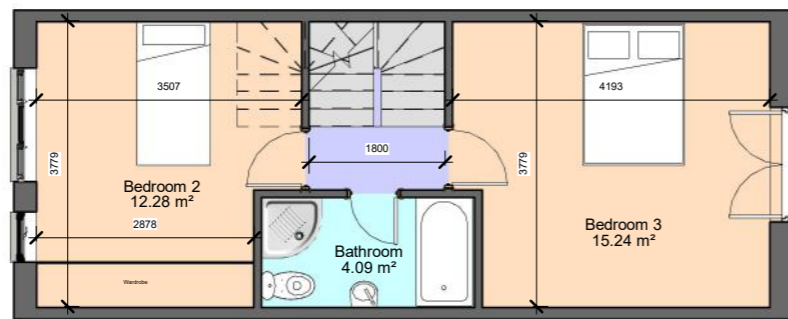


### 3 Second Floor

1 : 100

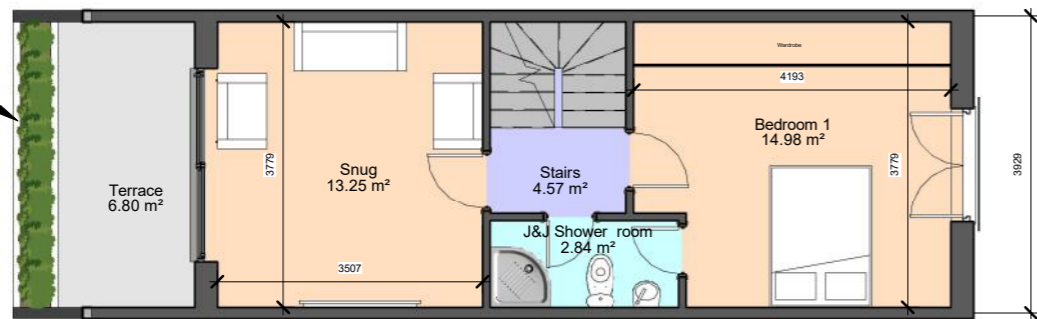


### 2 First Floor

1 : 100

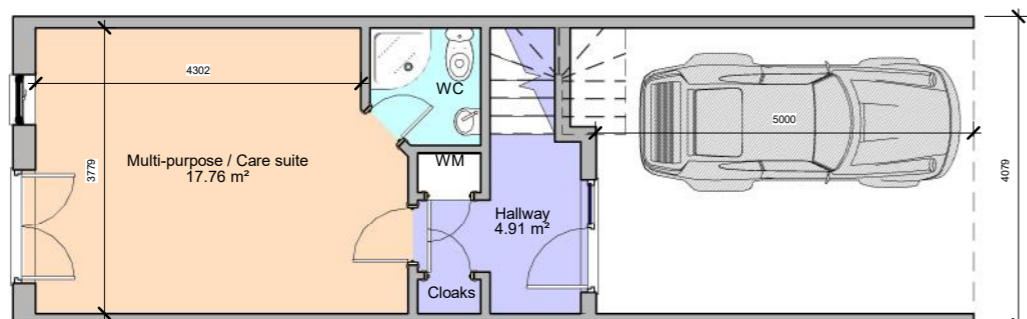

### 1 Ground Floor

1 : 100

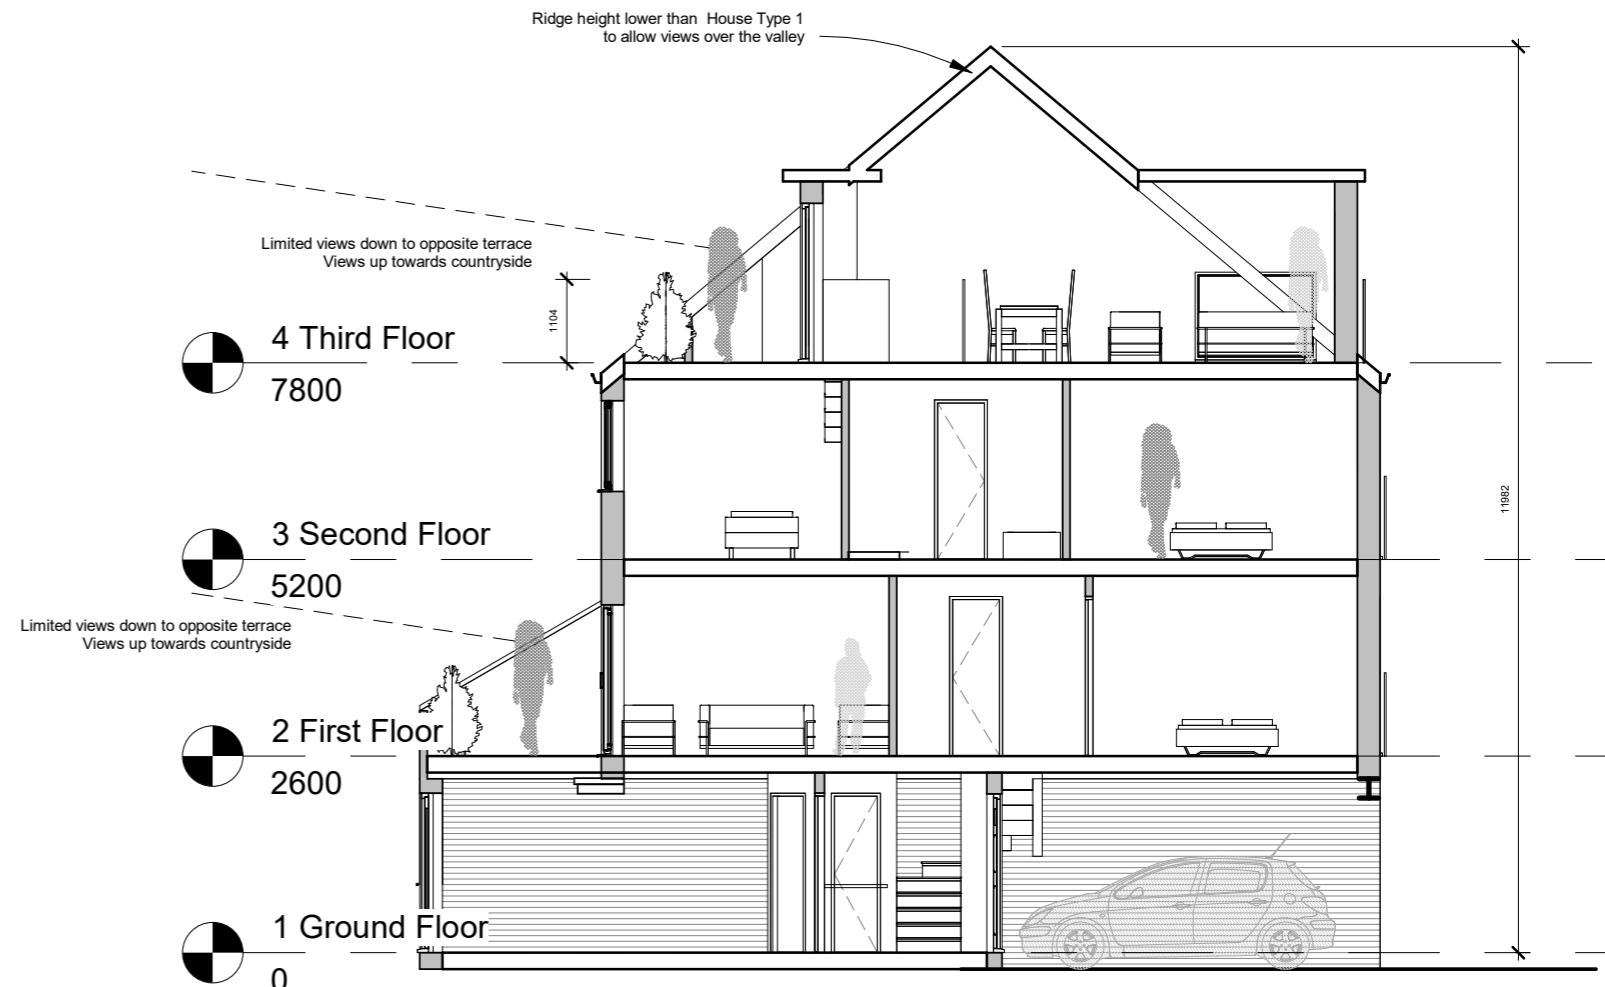

### Section 1

1 : 100

C	Scheme updated	2020-09-29
B	Scheme updated	2020-09-17
A	Scheme updated	2020-04-24
No.	Description	Date



**North East**  
Architectural Services

Clervaux Exchange, Clervaux Terrace, Jarrow NE32 5UP  
07455 980 354 admin@nearchitect.co.uk

Project	BRYNTAF		
Address	BLOCK 3		
Client	Andrew Lockley		
Sheet	FLOOR PLANS HT 2	Project No.	2020-03-14
Date	2020-11-06	Scale (@ A3)	1 : 100
Drawing No.	A301	Rev	c




**ELEVATION 1**  
1 : 100



**ELEVATION 2**  
1 : 100



**ELEVATION 3**  
1 : 100

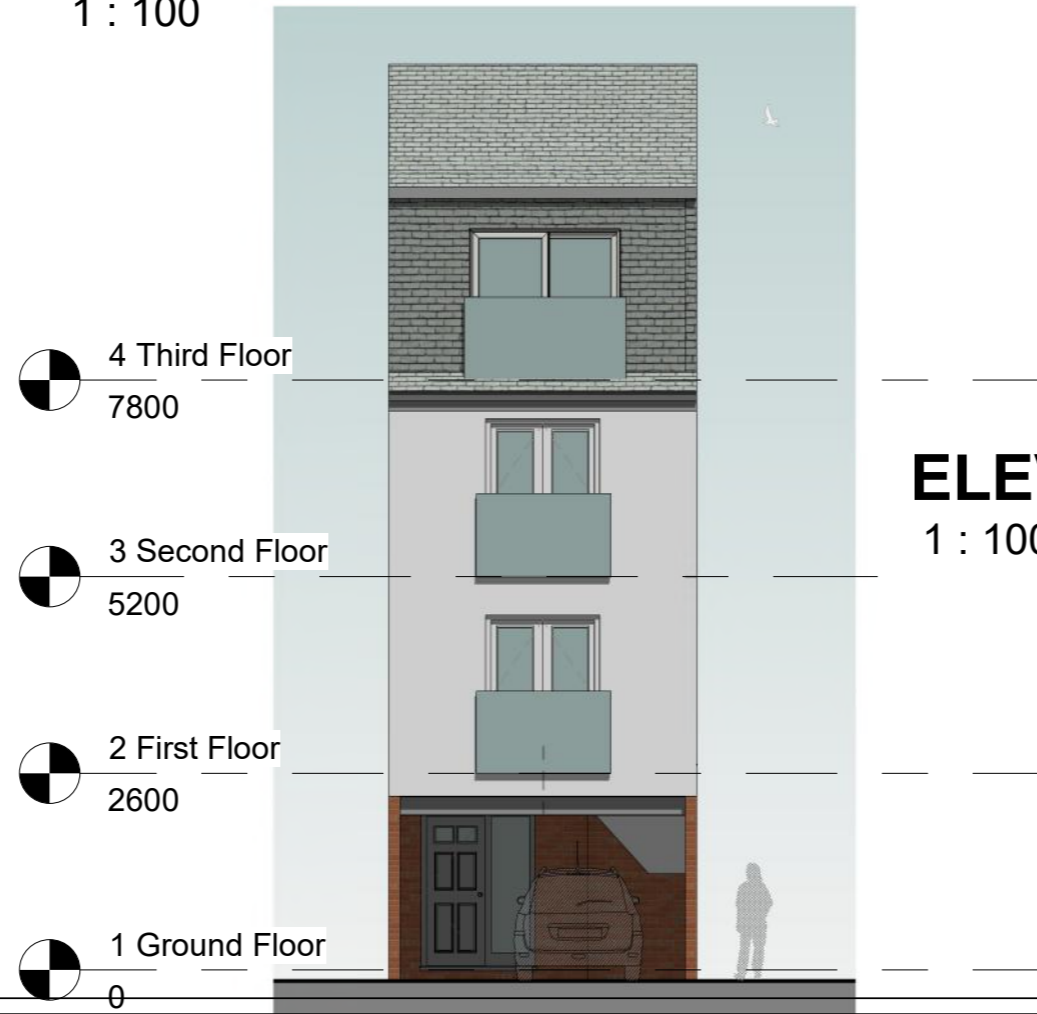


**ELEVATION 4**  
1 : 100

4 Third Floor  
7800

3 Second Floor  
5200

2 First Floor  
2600

1 Ground Floor  
0

No.	Description	Date
A	Scheme updated	2020-04-24
 <b>North East</b> Architectural Services Clervaux Exchange, Clervaux Terrace, Jarrow NE32 5UP 07455 980 354 admin@nearchitect.co.uk		
Project	BRYNTAF	
Address	BLOCK 3	
Client	Andrew Lockley	
Sheet	PROPOSED ELEVATIONS HT 2	Project No. 2020-03-14
Date	2020-11-06	Scale (@ A3) 1 : 100
Drawing No.	A302	Rev A